

SHARED HUMANITY


NOTES

All drawings are drawn to the scale indicated in the scale box of the title box.

For lack of clarity consult the architects/engineers sectional lines in plan views are drawn in chain dots and labelled in alphabetical order, to indicate where the section cuts through in the building, as well as standard dimensional arrows.

The position of the dimensional arrows are such that the viewer, standing in front of the drawing, can read the dimension as easily without having to turn the drawings round.

Details of floor heights and other heights are measured from the finished floor level of the ground floor (FFL: zero height +/-000)

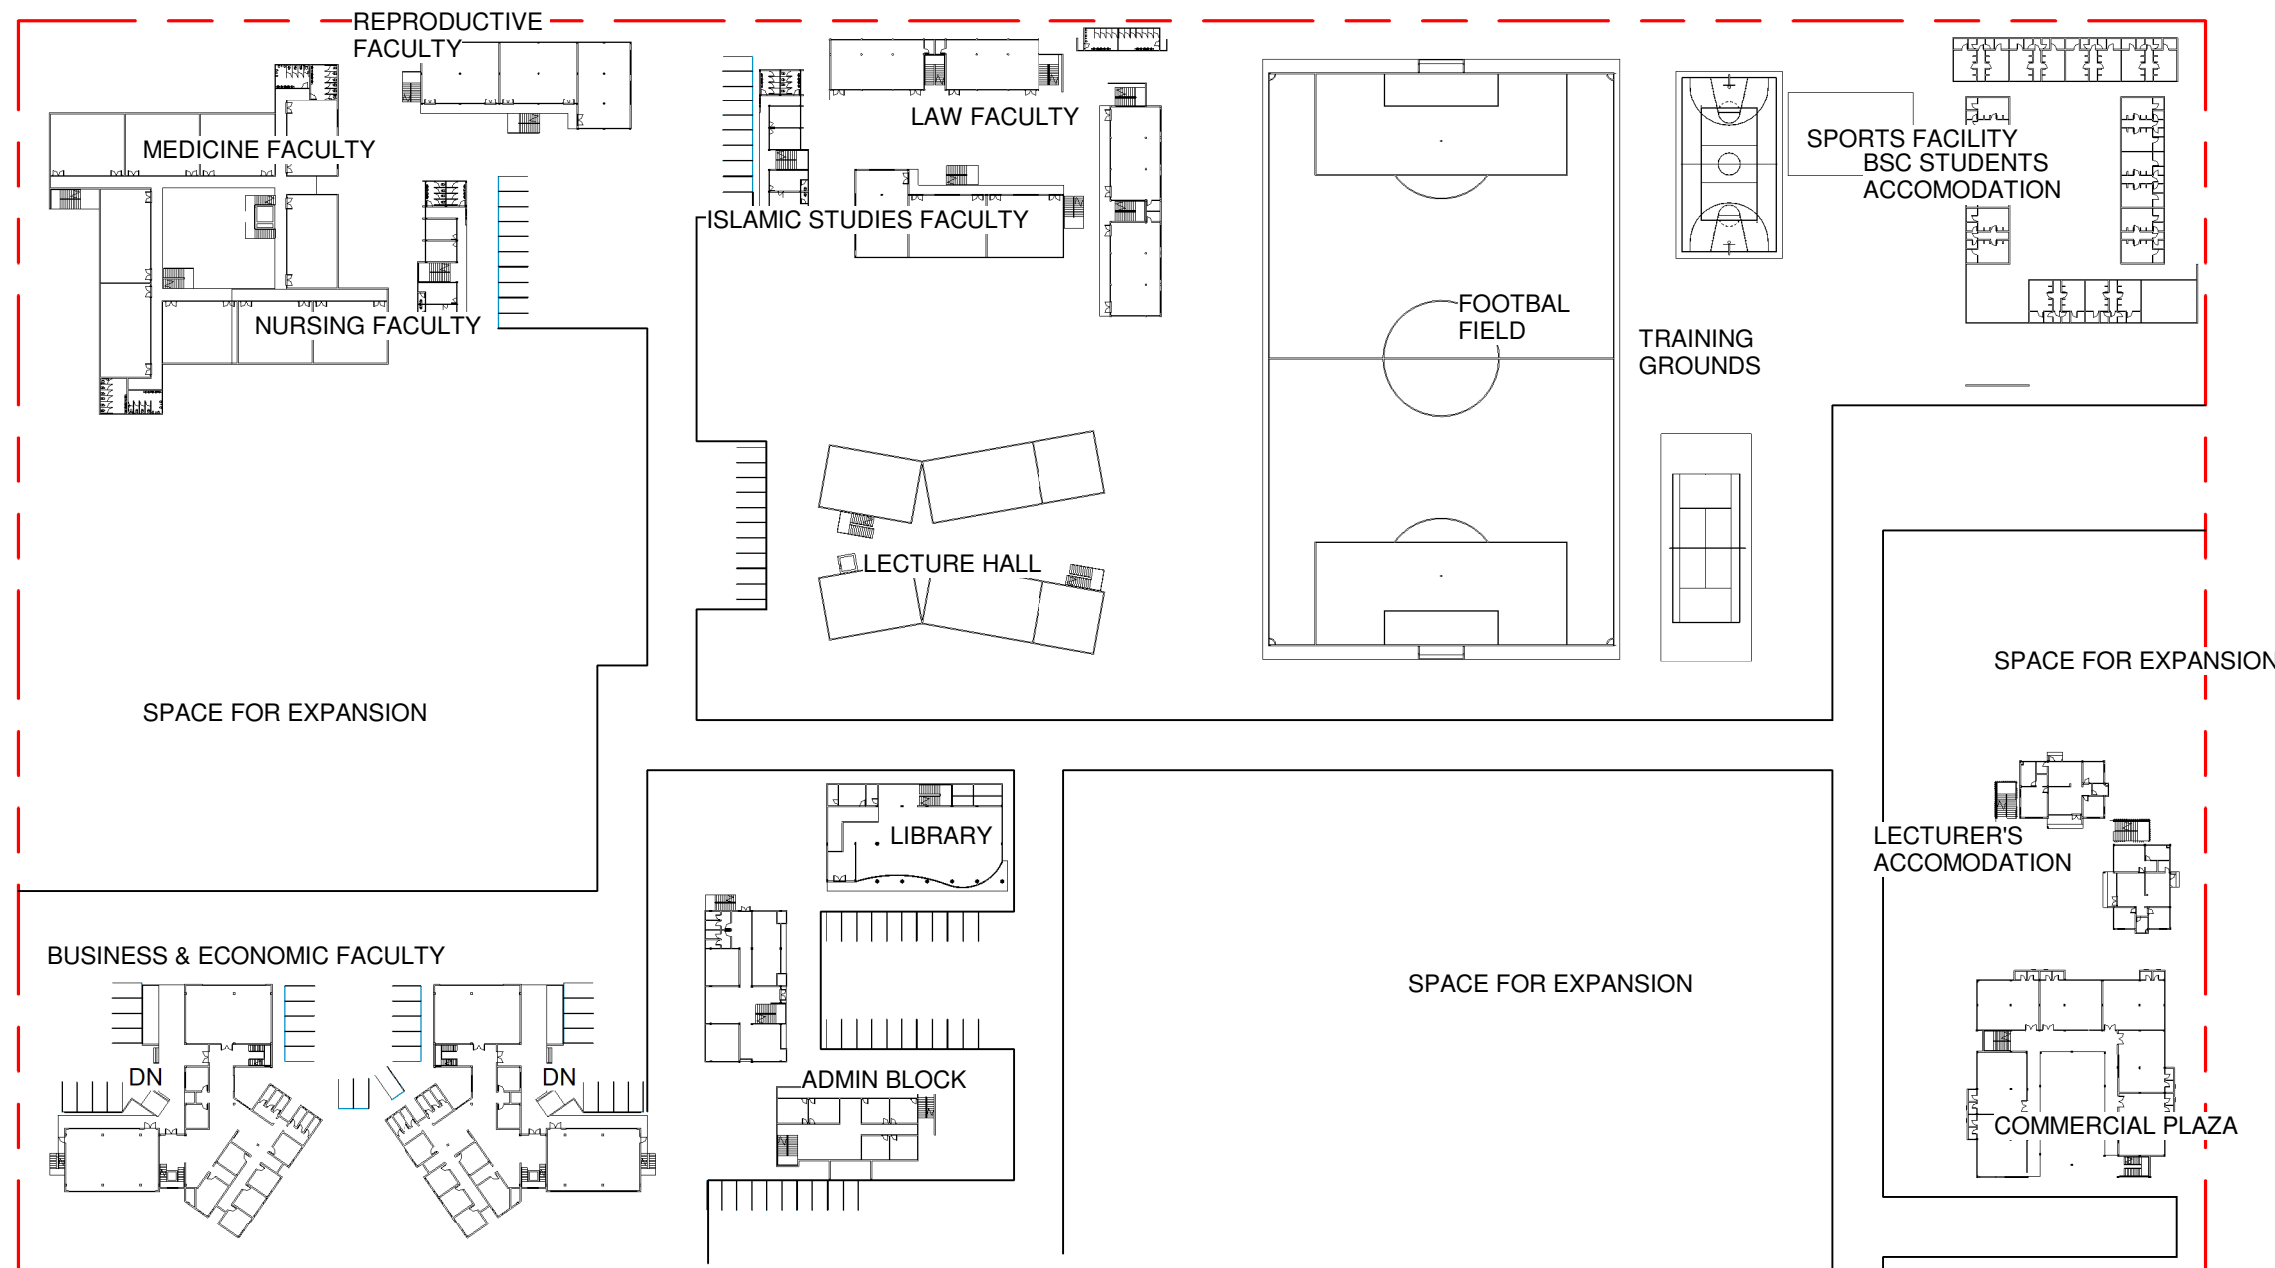

PROPOSED UNIVERISTY

LOCATION:
TANJI

SITE CONCEPT

Drawn by BIGNE ROVEN ANTONY

Checked by SHARED HUMANITY

CLIENT NAME SHARED HUMANITY

Date	Issue Date	Scale	1 : 1100
------	------------	-------	----------

SHARED HUMANITY

NOTES

All drawings are drawn to the scale indicated in the scale box of the title box.

For lack of clarity consult the architects/engineers sectional lines in plan views are drawn in chain dots and labelled in alphabetical order, to indicate where the section cuts through in the building, as well as standard dimensional arrows.

The position of the dimensional arrows are such that the viewer, standing in front of the drawing, can read the dimension as easily without having to turn the drawings round.

Details of floor heights and other heights are measured from the finished floor level of the ground floor (FFL:zero height +/-000)

PROPOSED UNIVERISTY

LOCATION:
TANJI


ELEVATIONS

Drawn by BIGNE ROVEN ANTONY


Checked by SHARED HUMANITY

CLIENT NAME SHARED HUMANITY

Date Issue Date Scale 1 : 600

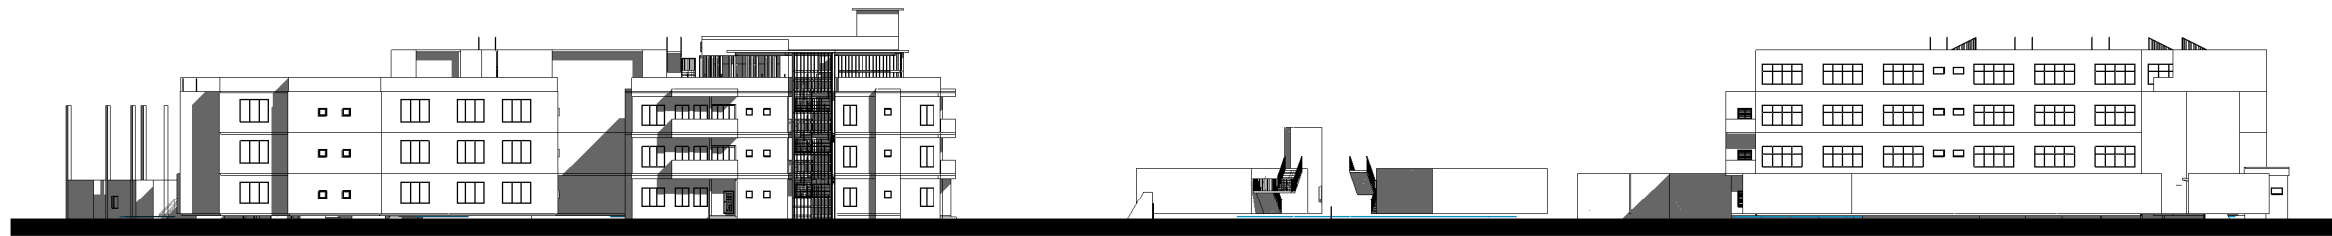

1 East
1 : 600

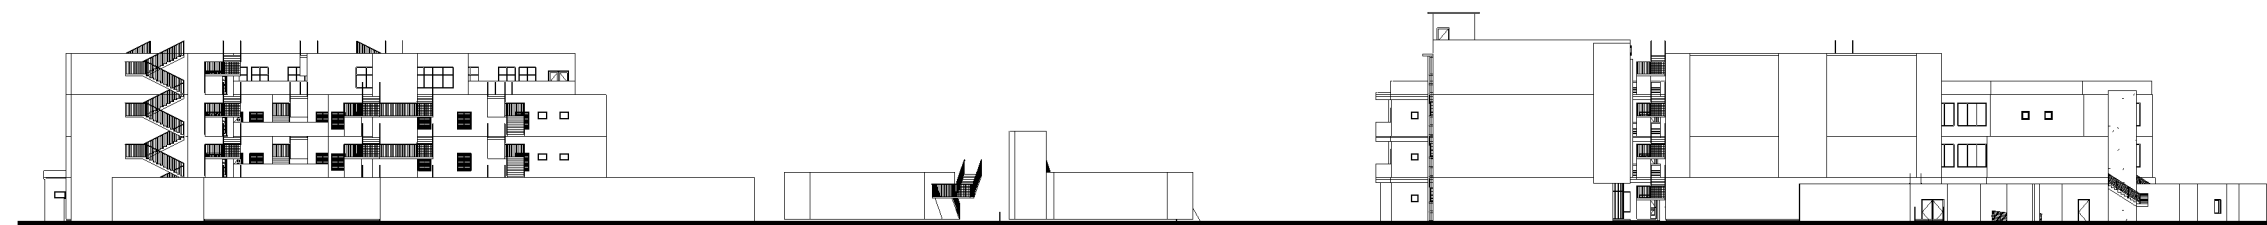

2 West
1 : 600

SHARED HUMANITY

NOTES

All drawings are drawn to the scale indicated in the scale box of the title box.

For lack of clarity consult the architects/engineers sectional lines in plan views are drawn in chain dots and labelled in alphabetical order, to indicate where the section cuts through in the building, as well as standard dimensional arrows.

The position of the dimensional arrows are such that the viewer, standing in front of the drawing, can read the dimension as easily without having to turn the drawings round.

Details of floor heights and other heights are measured from the finished floor level of the ground floor (FFL: zero height +/-000)



1 North
1 : 1000

PROPOSED UNIVERISTY



2 South
1 : 1000

LOCATION:
TANJI

ELEVATIONS

Drawn by BIGNE ROVEN ANTONY

Checked by SHARED HUMANITY

CLIENT NAME SHARED HUMANITY

Date	Issue Date	Scale	1 : 1000
------	------------	-------	----------

SHARED HUMANITY


NOTES

All drawings are drawn to the scale indicated in the scale box of the title box.

For lack of clarity consult the architects/engineers sectional lines in plan views are drawn in chain dots and labelled in alphabetical order, to indicate where the section cuts through in the building, as well as standard dimensional arrows.

The position of the dimensional arrows are such that the viewer, standing in front of the drawing, can read the dimension as easily without having to turn the drawings round.

Details of floor heights and other heights are measured from the finished floor level of the ground floor (FFL: zero height +/-000)

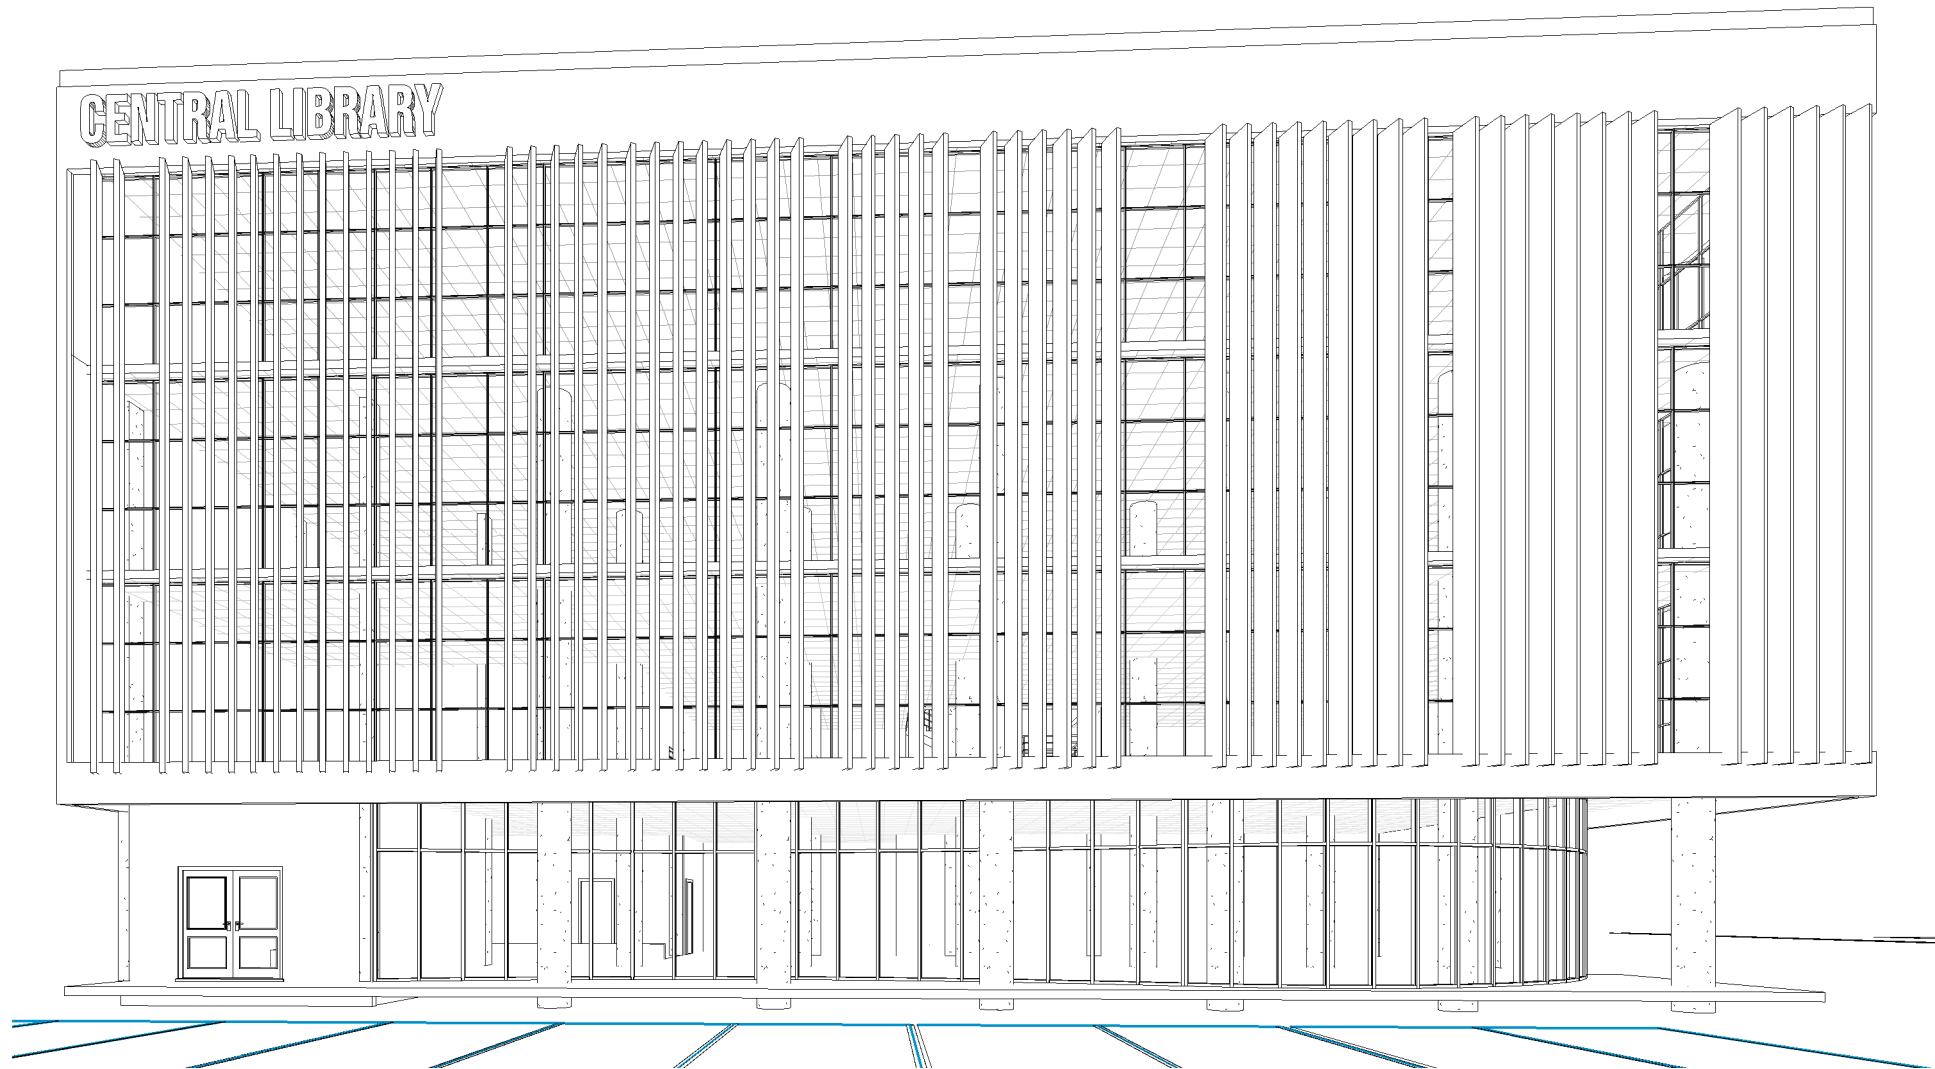

PROPOSED UNIVERISTY

LOCATION:
TANJI


LIBRARY

Drawn by BIGNE ROVEN ANTONY

Checked by SHARED HUMANITY

CLIENT NAME SHARED HUMANITY

Date	Issue Date	Scale
------	------------	-------

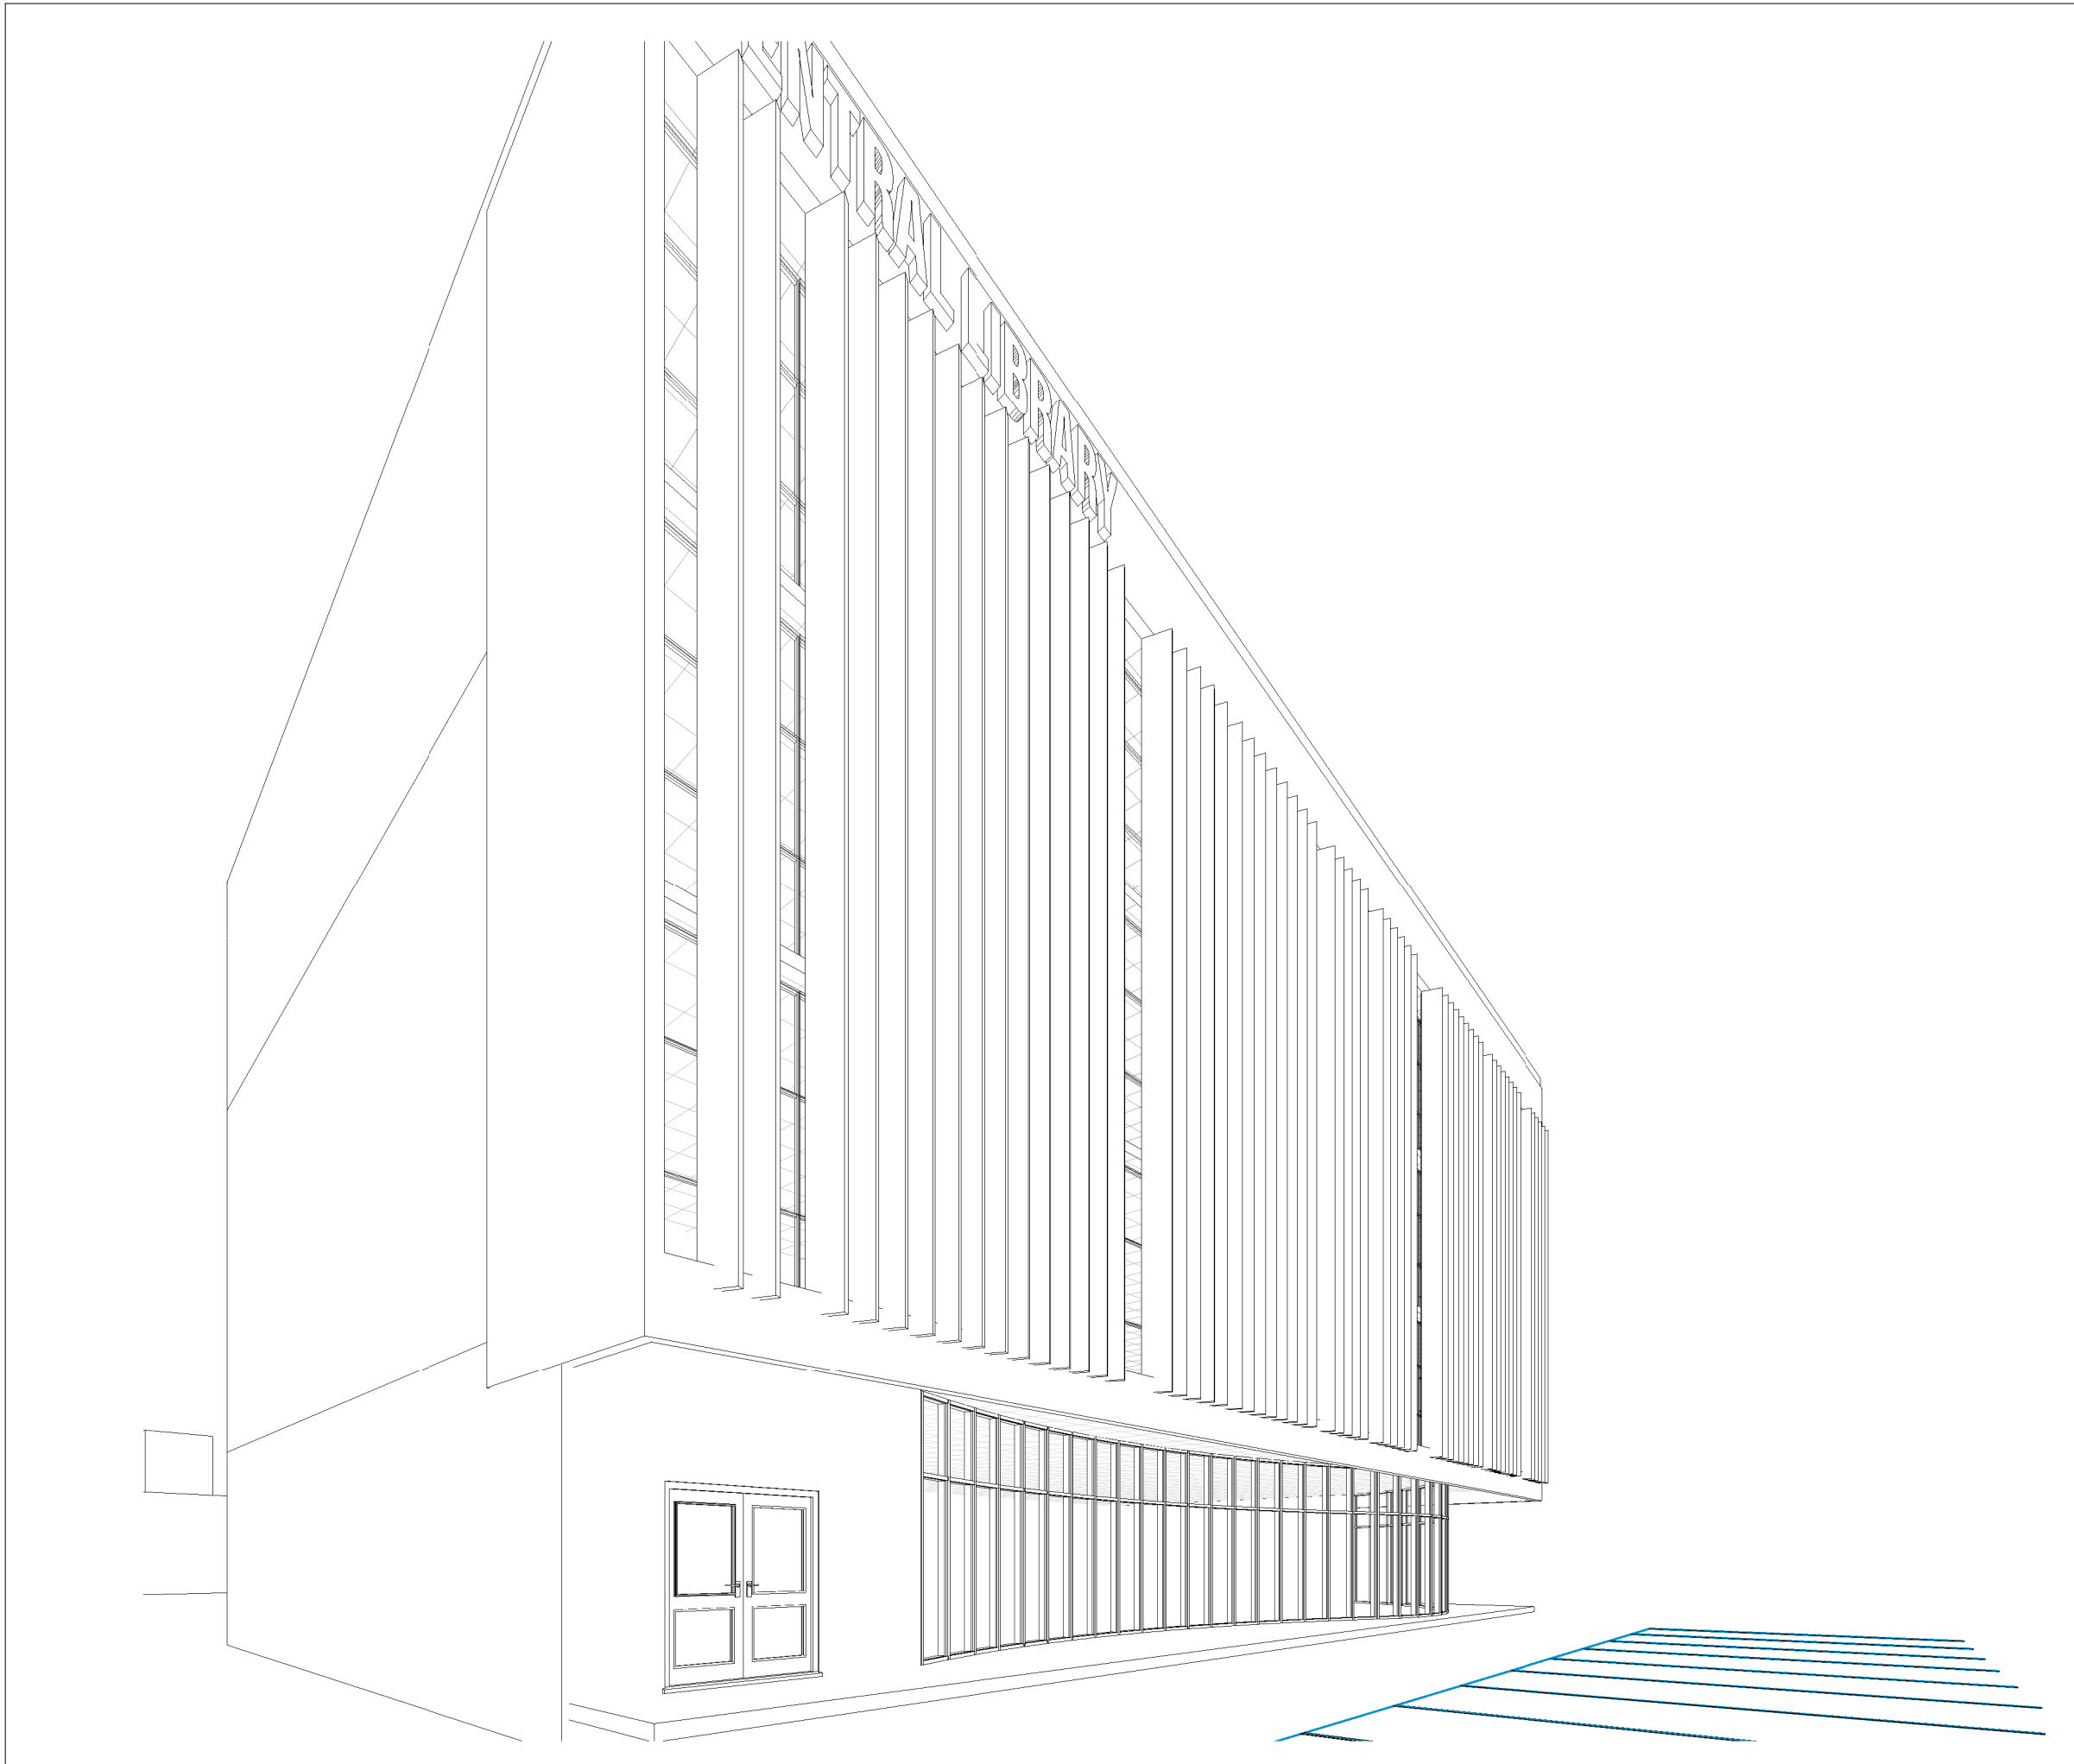

SHARED HUMANITY

NOTES

All drawings are drawn to the scale indicated in the scale box of the title box.

For lack of clarity consult the architects/engineers sectional lines in plan views are drawn in chain dots and labelled in alphabetical order, to indicate where the section cuts through in the building, as well as standard dimensional arrows.

The position of the dimensional arrows are such that the viewer, standing in front of the drawing, can read the dimension as easily without having to turn the drawings round.

Details of floor heights and other heights are measured from the finished floor level of the ground floor (FFL:zero height +/-000)

PROPOSED UNIVERISTY

LOCATION:
TANJI

LIBRARY

Drawn by **BIGNE ROVEN ANTONY**

Checked by **SHARED HUMANITY**

CLIENT NAME **SHARED HUMANITY**

Date	Issue Date	Scale
------	------------	-------